




COUNTY RIGHT-OF-WAY COMPACTION STANDARDS

TRENCH, ROADWAY and DRIVEWAY

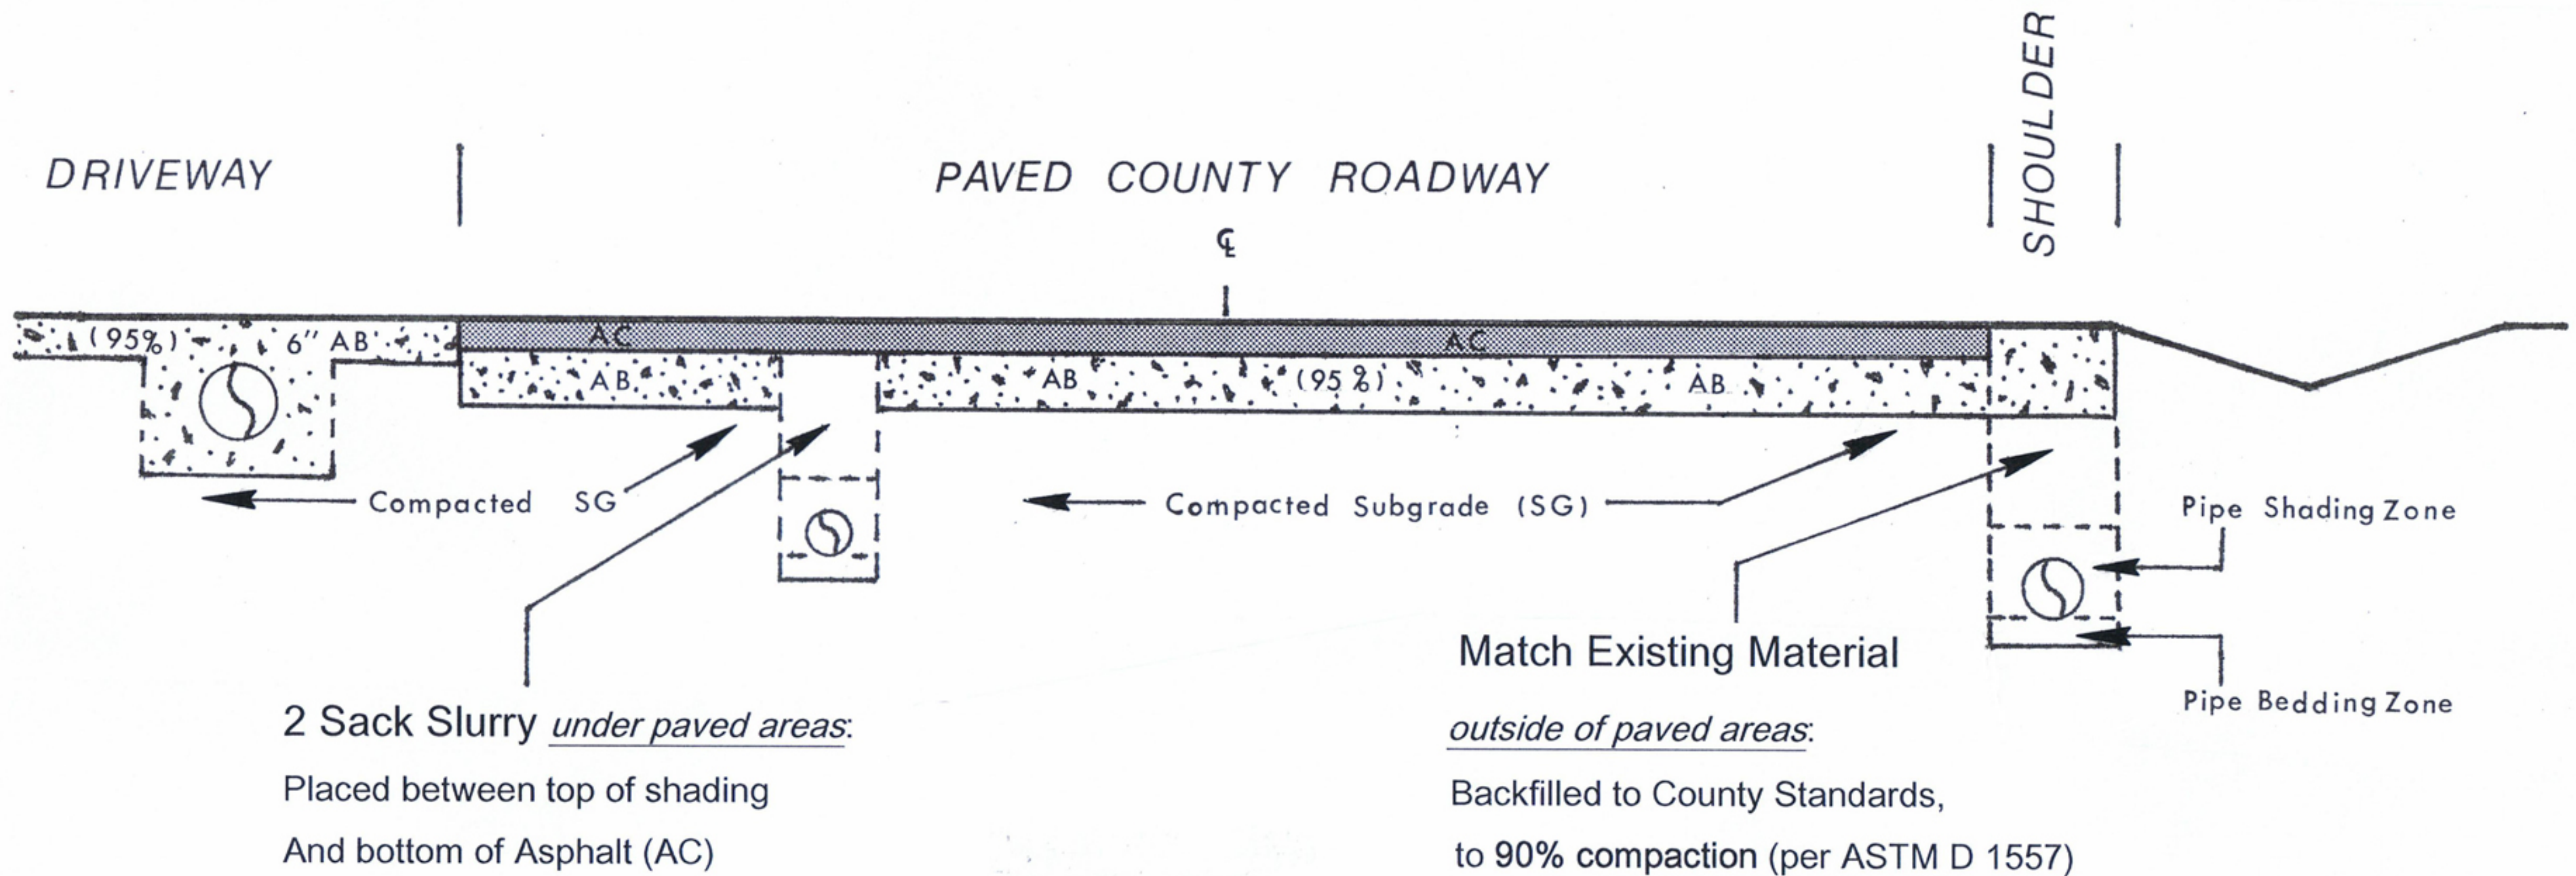

NOTES:

- 1) All asphalt "patches" shall be $\frac{3}{4}$ " hot mix, or ACFC (to match existing), and shall be compacted per CCPW Engineering Paving Standards.
- 2) All earthwork, paving, and concrete construction, shall conform to current CCPW Engineering Standards.
- 3) Work may not be performed in traffic areas prior to submitting a traffic plan to CCPW Engineering Department, and receiving approval.
- 4) All construction (backfill, paving, concrete, etc.) must be observed, tested, and documented by an engineering firm. At the completion of the project a report signed by the engineering firm shall be submitted to the County Engineering Department. Permits will not be closed out until a report has been submitted to, and accepted by the County Engineering Department.
- 5) All work shall conform to the information on the Encroachment permit.

Coconino County Public Works, Engineering Department
Phone (928) 779-6630 Fax (928) 526-9058

Standards may be downloaded from our website at <http://www.coconino.az.gov/>